



NUOVO PERCORSO CICLOPEDONALE
TRA IL CENTRO DI SANT'ELENA E
DIREZIONE OSPEDALE RIUNITI

PROGETTO ESECUTIVO


Tav : 8

PLANIMETRIA ESPROPRI
STATO DI PROGETTO

 Ingegneria & Soluzioni
Servizi Organizzazione Operativa

STUDIO TECNICO ASSOCIATO S20
Ing. Carlo FORTINI - Ing. Dario FORTINI
P.le A. Moro, 6 - 59020-002 CARRARE (PD)
P.A.N. 043298610061
Tel/Fax: 049 529 05 91 - info@studio20.it

1	25/03/2024	Seconda Elaborazione	EG	FB	CF
0	08/09/2023	Prima Elaborazione	EG	FB	CF
Revisione	Data	Descrizione	Eseguito	Verificato	Approvato
File: 240325_A910_ESPROPRI_Rav1.dwg			Codice Progetto: A910		

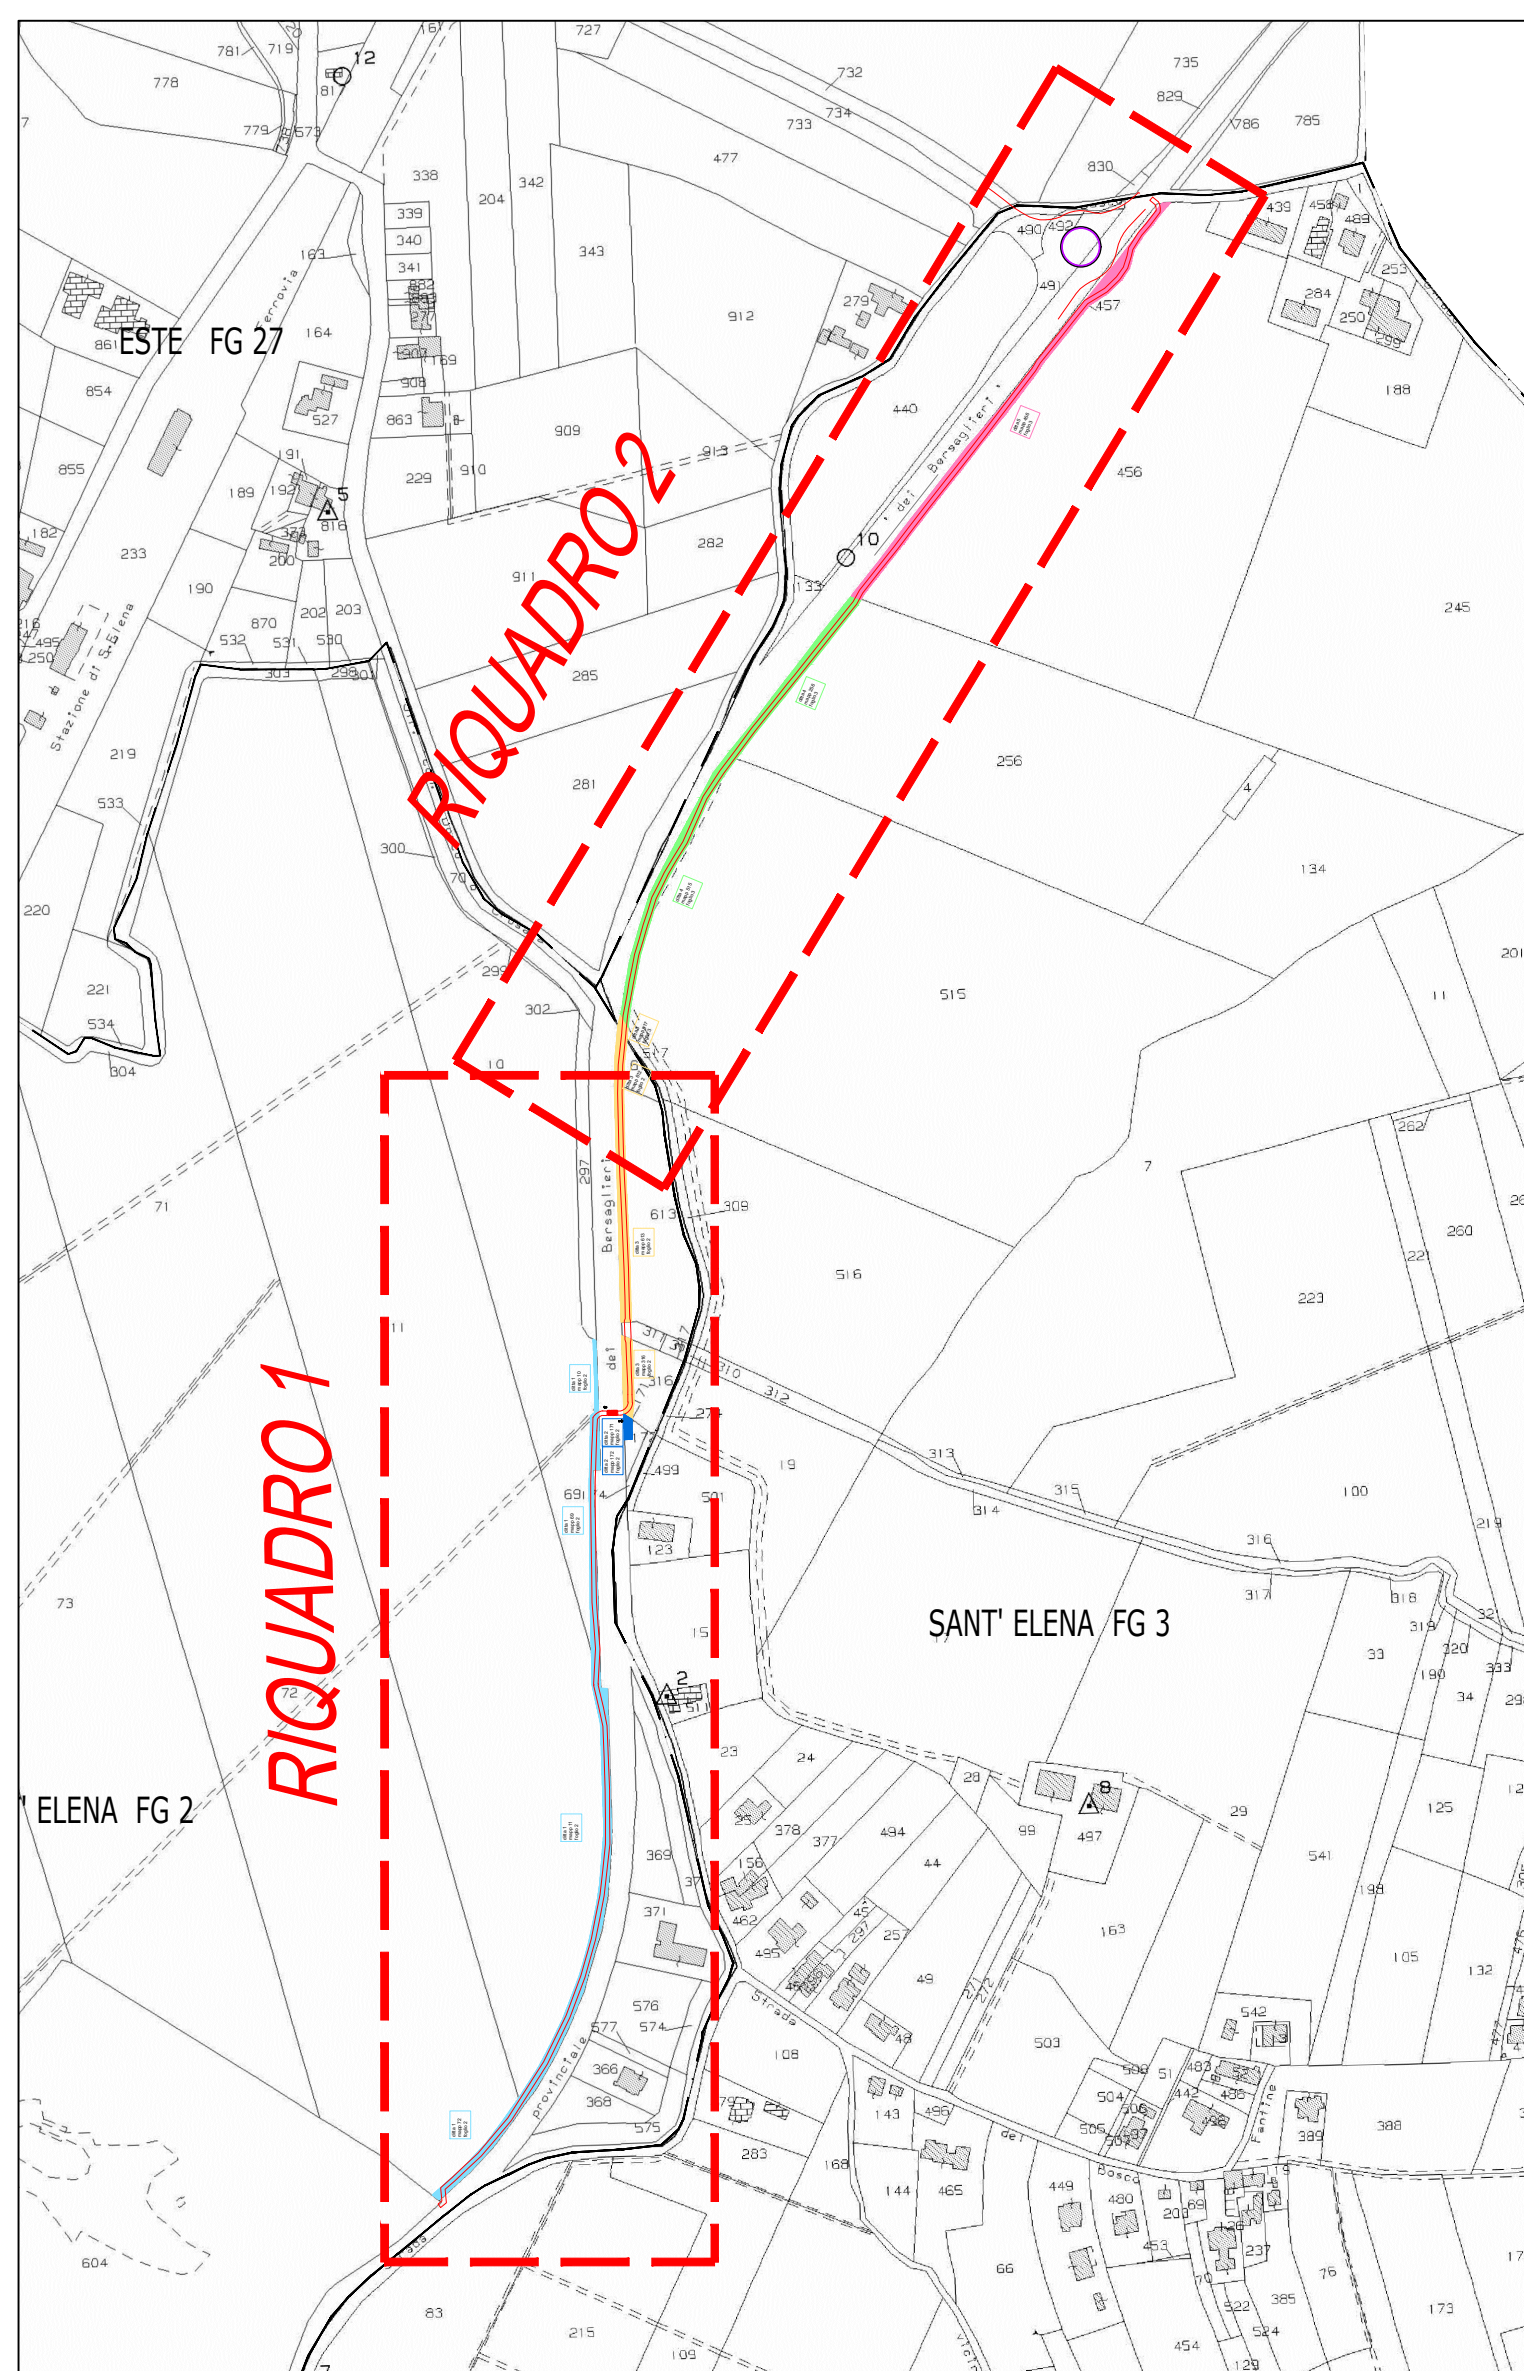

The map displays a complex arrangement of land parcels and infrastructure. A prominent blue highlighted section runs along a road labeled "provinciale". To the left of this road, several parcels are identified by numbers: 368, 577, 576, 371, 369, 123, 499, 316, 317, 318, and 613. A yellow highlighted area is situated at the bottom right, near a road labeled "dei Bersaglieri". Numerous small text boxes throughout the map provide specific information about individual parcels or areas, such as "ditta 1 mapp 72 foglio 2", "ditta 1 mapp 11 foglio 2", "ditta 1 mapp 69 foglio 2", "ditta 1 mapp 10 foglio 2", "ditta 2 mapp 172 foglio 2", "ditta 2 mapp 171 foglio 2", "ditta 3 mapp 316 foglio 2", and "ditta 3 mapp 613 foglio 2". The map also shows various other features like dashed lines, solid lines, and shaded regions.